


H=3.00

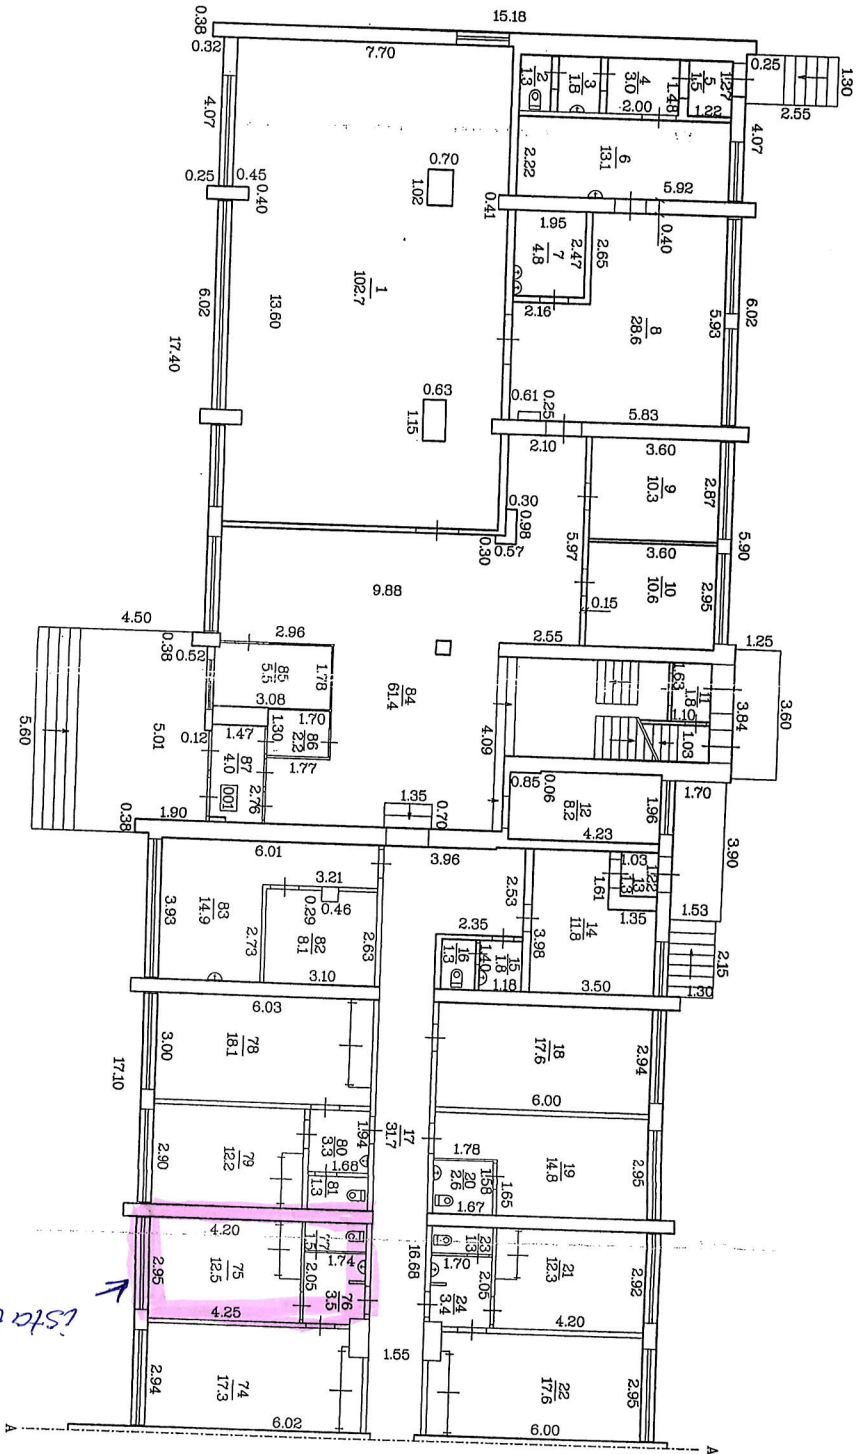

← ista bina N. 110

Mērogs 1:150

Būvniecības apzīmējums 4498 005 0449 007